



# Concept design – Section one: Henderson Road (between Mitchell Road and Garden Street)



# Concept design – Section two: Henderson Road (between Garden Street and Botany Road)

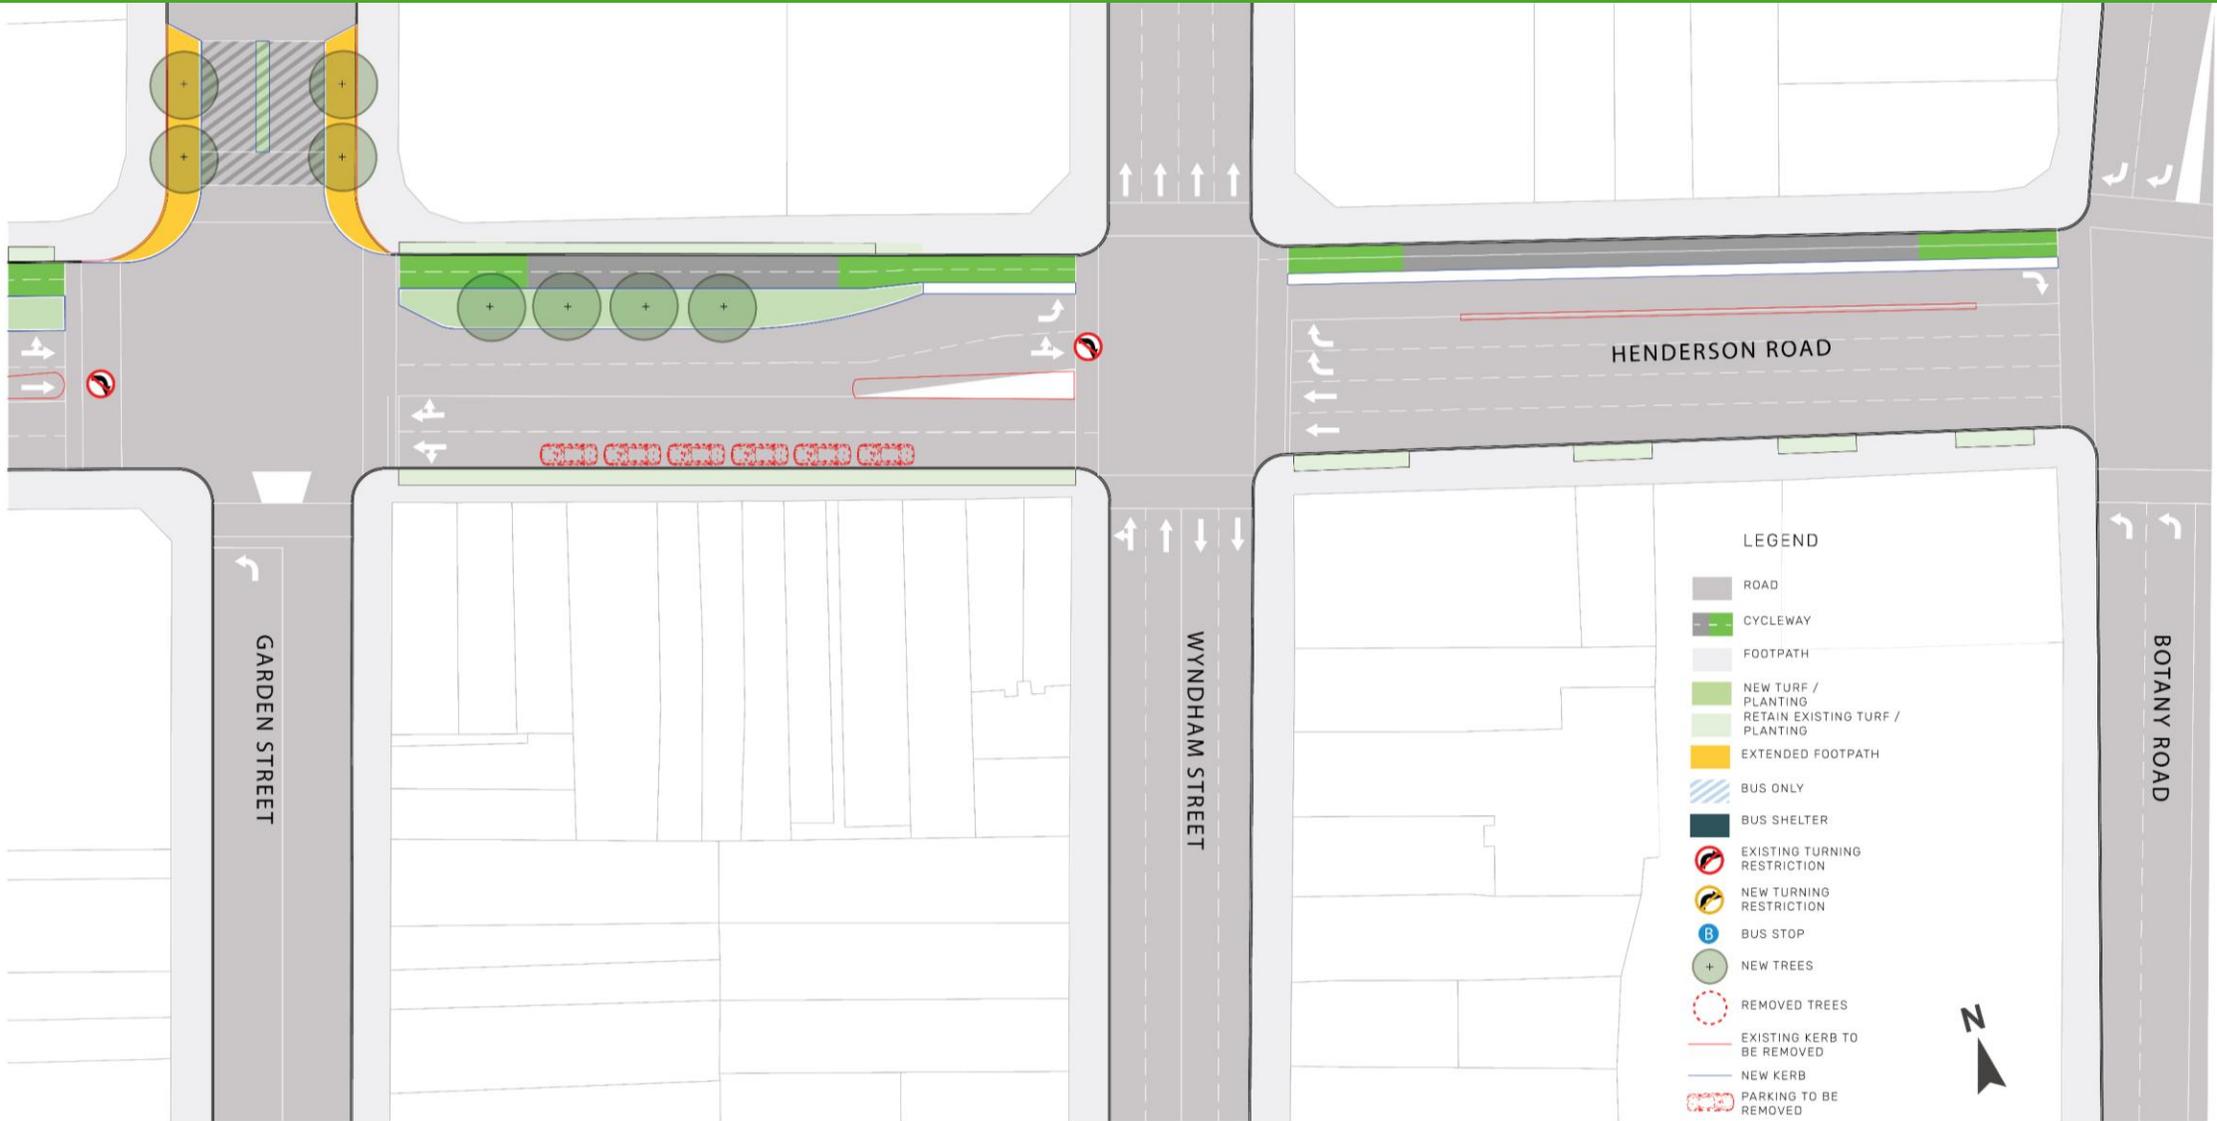

# Concept design – Section three: Raglan Street (between Botany Road and Cope Street)

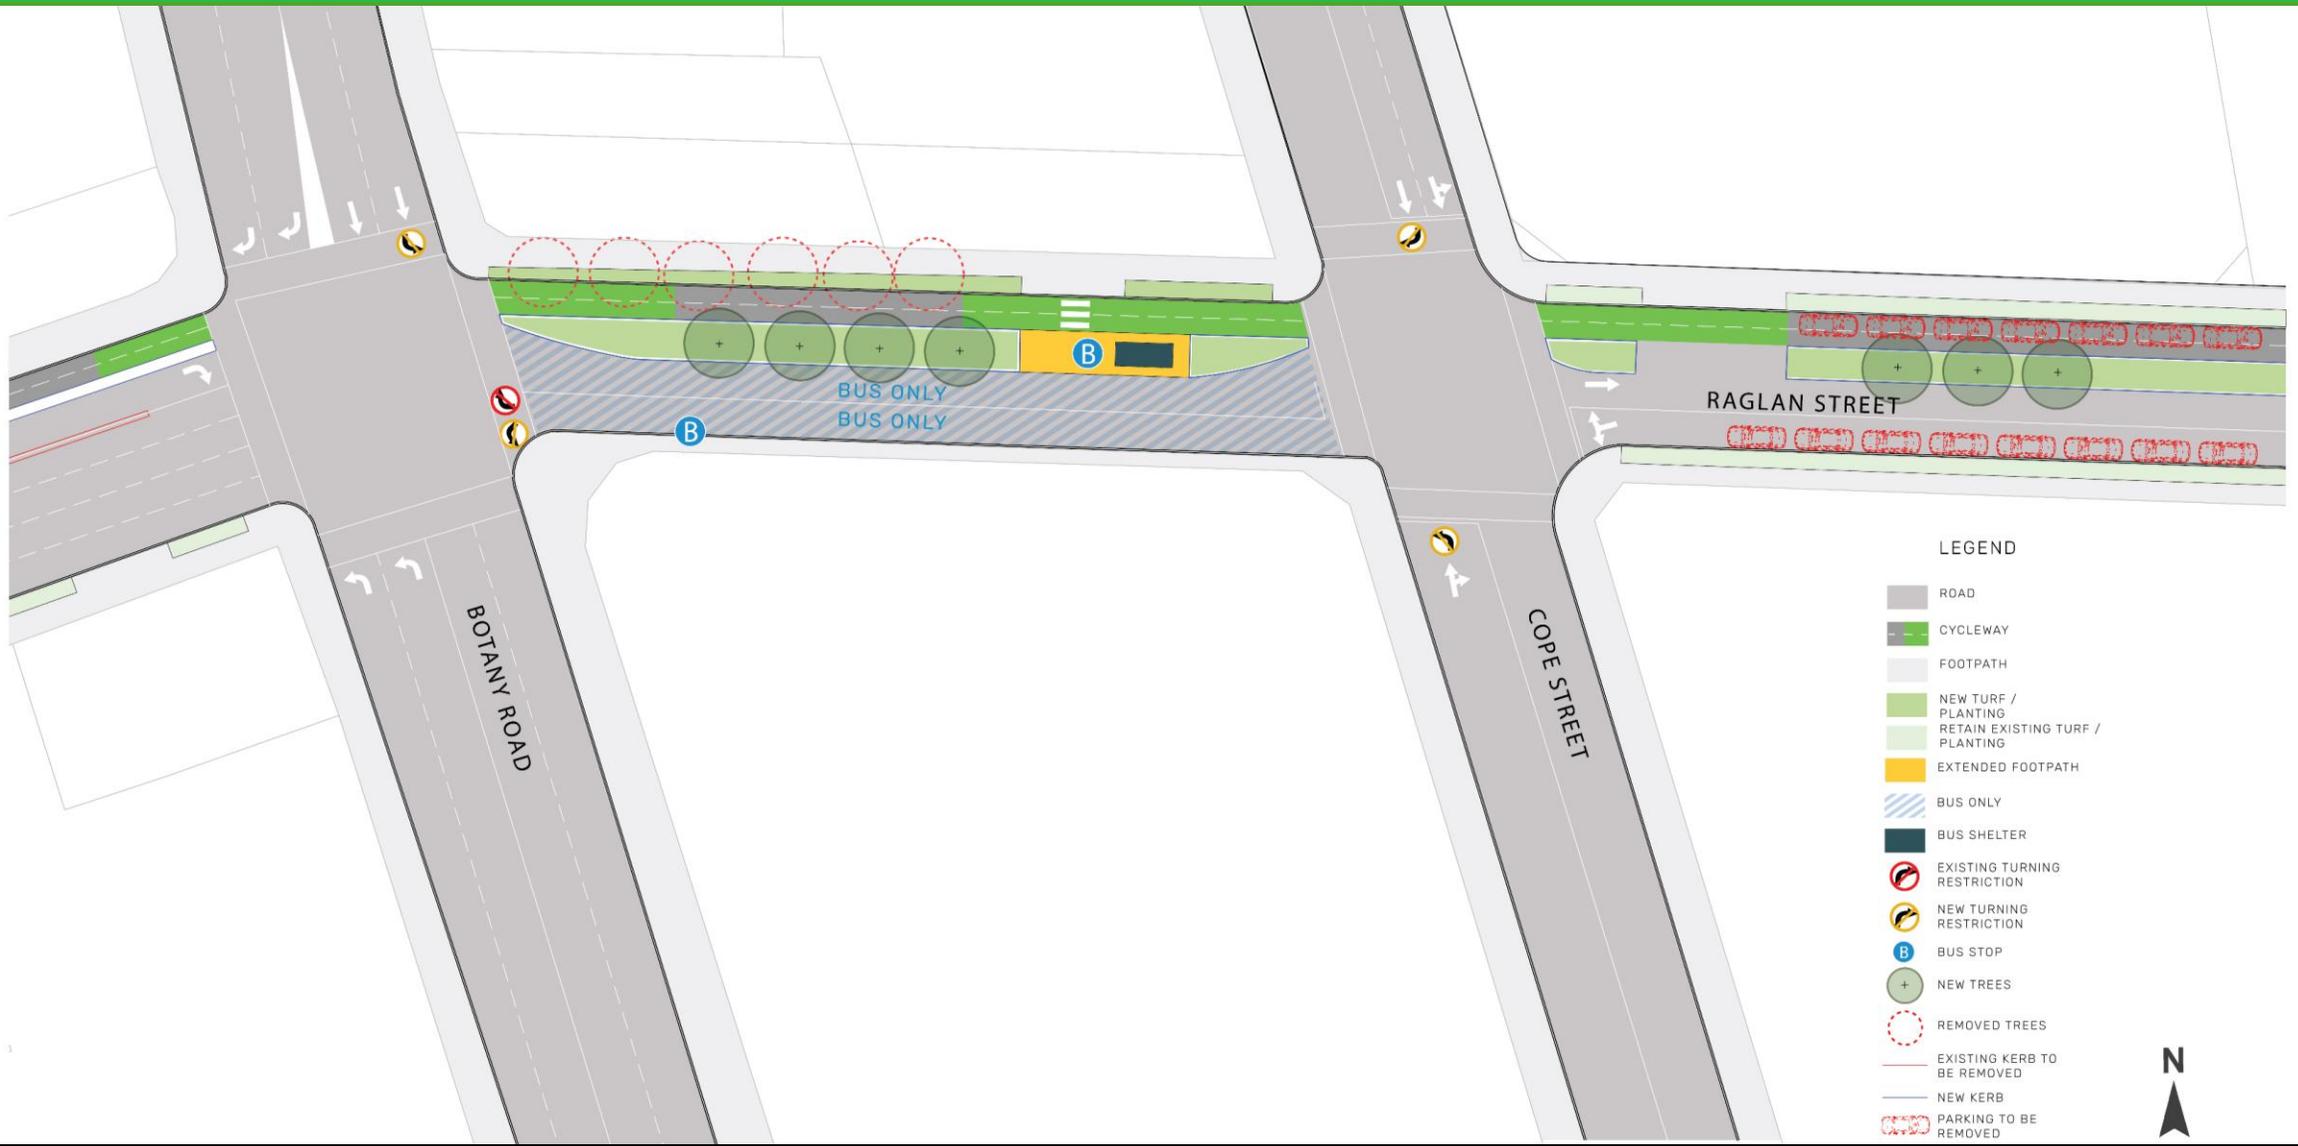

# Concept design – Section four: Raglan Street (between Cooper Street and George Street)

